


POSIBILA MOBILARE- scara 1:3000

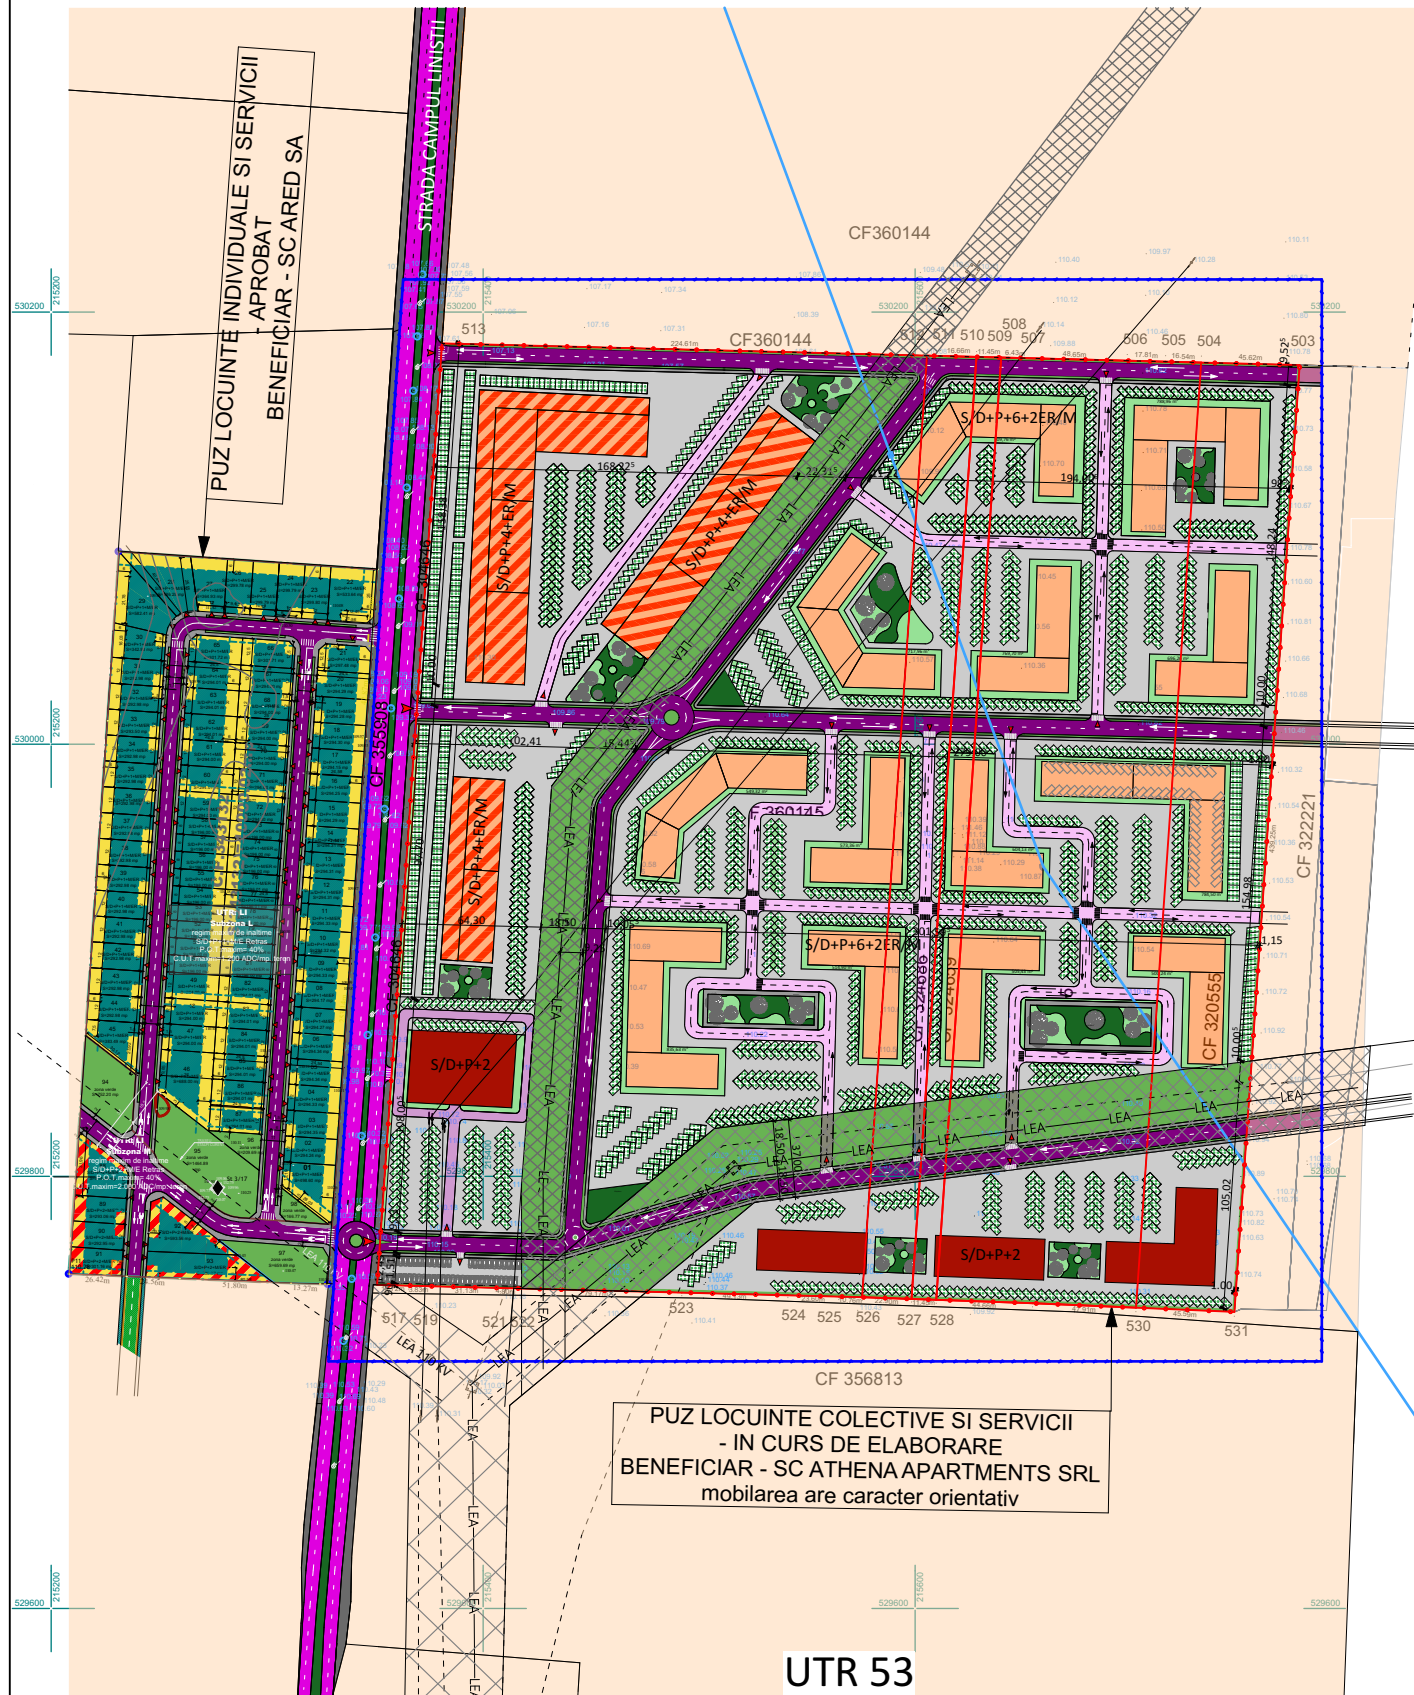

Mobilarea are caracter orientativ

LEGENDA

LIMITE

- LIMITA ZONA STUDIATA
- LIMITA PROPRIETATE

ZONIFICAREA FUNCTIONALA

- TEREN ARABIL IN INTRAVILAN
- LOCUINTE COLECTIVE SI FUNCTIUNI COMPLEMENTARE
- LOCUINTE COLECTIVE CU PARTER COMERCIAL SI FUNCTIUNI COMPLEMENTARE
- SERVICII COMERT
- ZONA VERDE DE AGREMENT
- ZONA VERDE PROPUSA

CIRCULATII

- CAROSABIL STR. CAMPUL LINISTII
- CAROSABIL PENTRU ACCESAREA ZONEI PROPUSE
- DRUM INCINTA
- ALEI PIETONALE EXISTENTE
- INCINTA PAVATAPROPUSA
- PARCARI INIERBATE PROPUSE
- ACCES AUTO PROPOS INTRARE/IESIRE INCINTA

ZONE DE PROTECTIE

- ZONA DE PROTECTIE SI SIGURANTA LINIE ELECTRICA 220KV -37,00M
- ZONA DE PROTECTIE SI SIGURANTA LINIE ELECTRICA 110KV -18,50M

ZONIFICARE

**Z1- Zona locuinte colective si functiuni complementare SBZ 1 Nord si SBZ 2 Sud**  
(compusa din locuinte colective, circulatii auto si pietonale, parcaje, drumuri de incinta si spatii verzi amenajate )  
Regim de inaltime= S/D+P+6+2ER/M  
POTmax= 20%  
CUTmax= 2

**Z2- Zona mixta: Locuinte colective si functiuni complementare cu parter comercial SBZ 1 Nord si SBZ 2 Sud**  
(compusa din locuinte colective cu parter comercial, circulatii auto si pietonale, parcaje, drumuri de incinta si spatii verzi amenajate)  
Regim de inaltime= S/D+P+4+ER/M  
POTmax= 50%  
CUTmax= 3.95

**Z3- Servicii si comert SBZ 1 Stanga si SBZ 2 Dreapta**  
(compusa din constructii pentru servicii si comert, circulatii auto si pietonale, parcaje, drumuri de incinta si spatii verzi amenajate)  
Regim de inaltime= S/D+P+2  
POTmax= 70%  
CUTmax= 3.0

**Z1- Zona locuinte colective si functiuni complementare**

	Sbz 1 nord - 32 962.81 mp	Existent		Propus	
		mp	%	mp	%
1	locuinte colective S/D+P+6+2ER/M	0.00	0.00	6592.56	20%
2	spatii verzi	0.00	0.00	8240.70	25%
3	circulatii auto si pietonale, parcaje	0.00	0.00	18129.55	55%

Z1

**Z1- Zona locuinte colective si functiuni complementare**

	Sbz 2 sud - 58 267.79 mp	Existent		Propus	
		mp	%	mp	%
1	locuinte colective S/D+P+6+2ER/M	0.00	0.00	11653.56	20%
2	spatii verzi	0.00	0.00	14566.95	25%
3	circulatii auto si pietonale, parcaje	0.00	0.00	32047.28	55%

**Z2- Zona mixta: locuinte colective si functiuni complementare cu parter comercial**

	Sbz 1 nord - 25 647.74 mp	Existent		Propus	
		mp	%	mp	%
1	locuinte colective S/D+P+4+ER/M spatii comerciale	0.00	0.00	12823.87	50%
2	spatii verzi	0.00	0.00	3847.16	15%
3	circulatii auto si pietonale, parcaje	0.00	0.00	8976.71	35%

Z2

**Z2- Zona mixta: locuinte colective si functiuni complementare cu parter comercial**

	Sbz 2 sud - 10 947.58 mp	Existent		Propus	
		mp	%	mp	%
1	locuinte colective S/D+P+4+ER/M spatii comerciale	0.00	0.00	5473.79	50%
2	spatii verzi	0.00	0.00	1642.14	15%
3	circulatii auto si pietonale, parcaje	0.00	0.00	3831.65	35%

**Z3- Zona servicii si comert**

	Sbz 1 stanga - 10 011.23 mp	Existent		Propus	
		mp	%	mp	%
1	constructii S/D+P+2 - servicii si comert	0.00	0.00	7007.86	70%
2	spatii verzi	0.00	0.00	1501.68	15%
3	circulatii auto si pietonale, parcaje	0.00	0.00	1501.69	15%

Z3

**Z3- Zona servicii si comert**

	Sbz 2 dreapta - 15 587.58 mp	Existent		Propus	
		mp	%	mp	%
1	constructii S/D+P+2 - servicii si comert	0.00	0.00	10911.31	70%
2	spatii verzi	0.00	0.00	2338.13	15%
3	circulatii auto si pietonale, parcaje	0.00	0.00	2338.14	15%

CALITATE	NUME	SEMANTURA	CERINTA	REFERAT / EXPERTIZA NR.	DATA
EXPERT					
VERIFICATOR					
tel: +40 745 787 808 e-mail: anda.muntean@arampp.ro site web: www.arampp.ro				<b>Beneficiar:</b> S.C. ATHENA APARTMENTS S.R.L.	Nr. proiect: 10/2022
				<b>Titlu proiect:</b> PUZ CONSTRUIRE ZONA LOCUINTE COLECTIVE SI SERVICII jud. ARAD, mun. ARAD, str. Campul Linistii, FN	Faza: PUZ
SPECIFICATIE	NUME	SEMANTURA	Scara:	Format:	Titlu plansa: POSIBILA MOBILARE
SEF PROIECT	urb. NAGY Alexandru		1:3000	A3	
PROIECTAT	arh. MUNTEAN Anda		Data:		
DESENAT	arh. MUNTEAN Anda		AUGUST 2022		Plansa nr.: ARH 04/6